


SUSSEX STREET


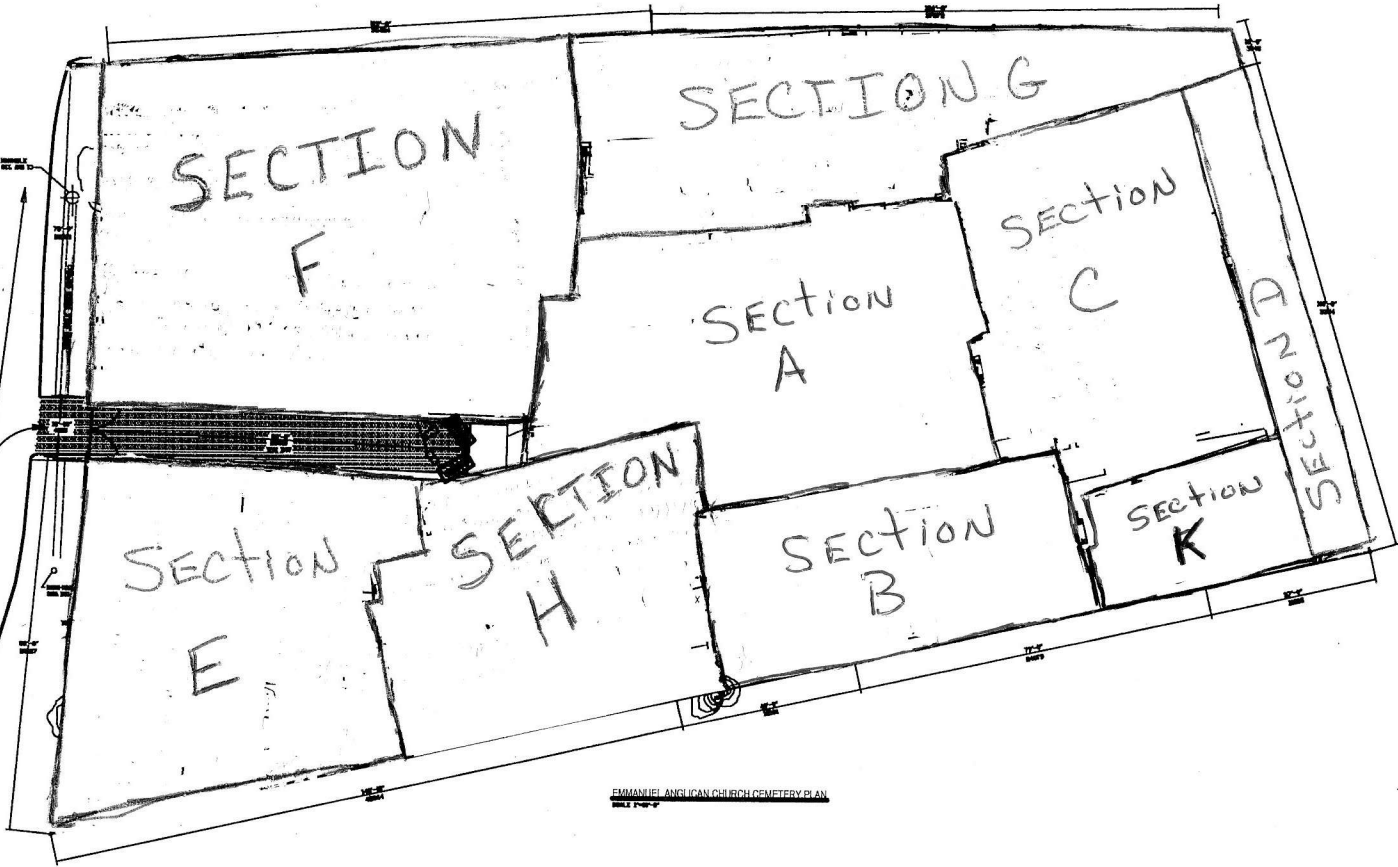


EMMANUEL ANGLICAN CHURCH CEMETERY PLAN

EMMANUEL ANGLICAN
CHURCH CEMETERY
SPRYFIELD
NOVA SCOTIA



CEMETERY
LAYOUT PLAN

NORTH

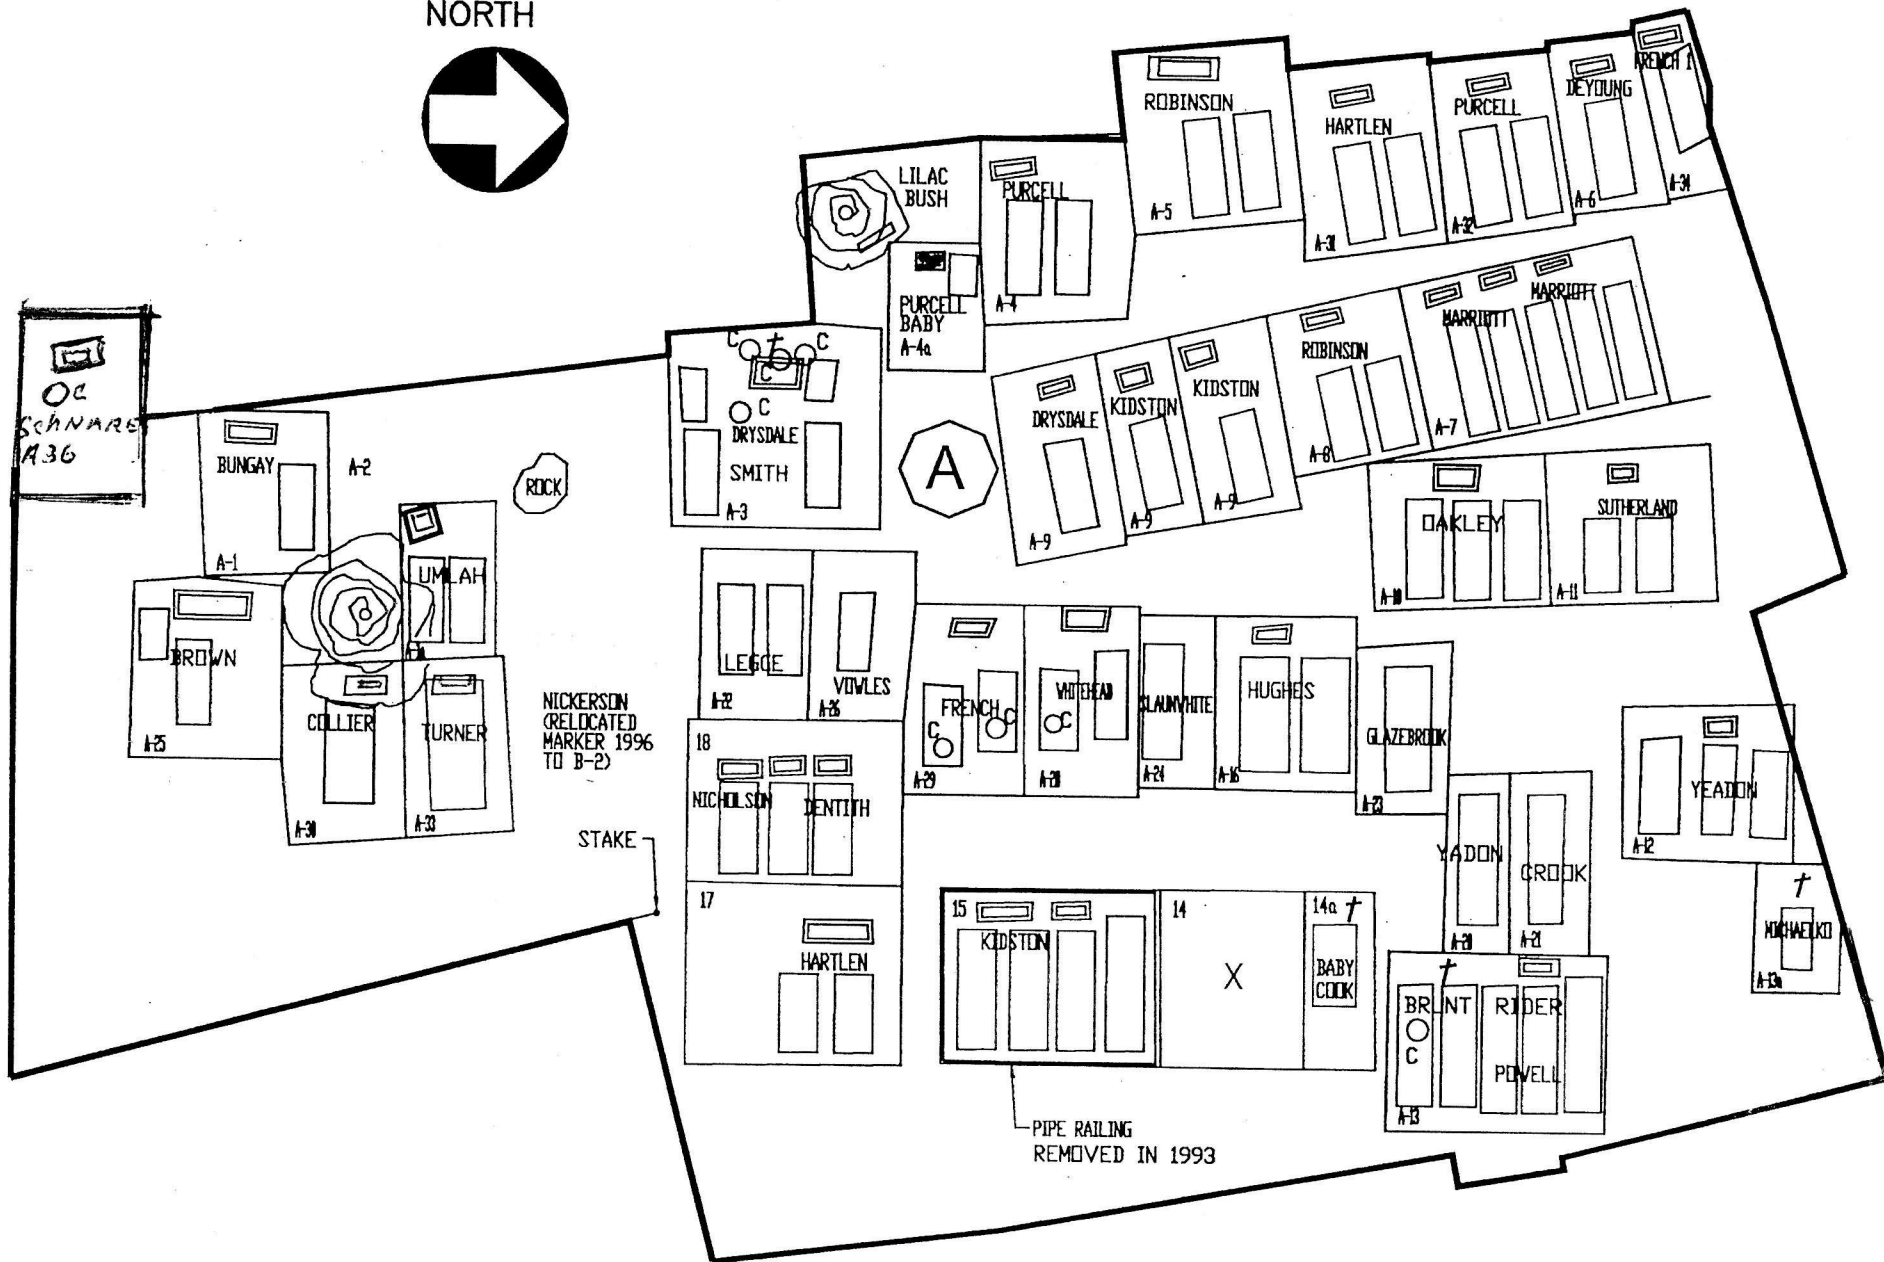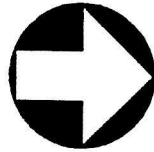

EMMANUEL ANGLICAN CHURCH CEMETERY PLAN
SECTION A



NORTH

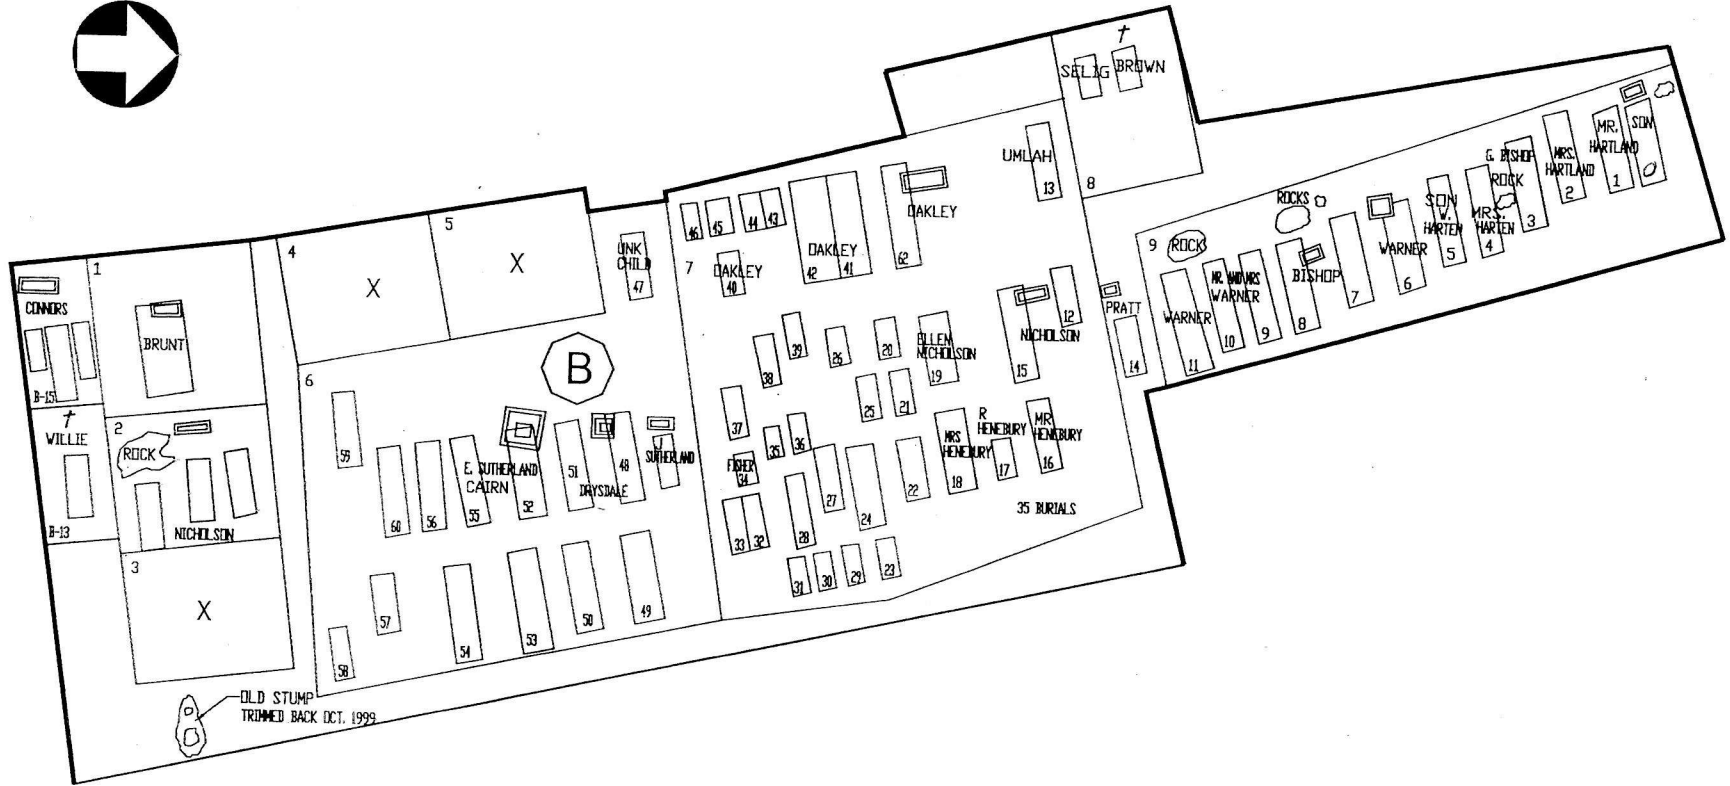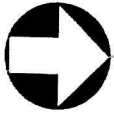



EMMANUEL ANGLICAN CHURCH CEMETERY PLAN

SECTION (B)

NORTH

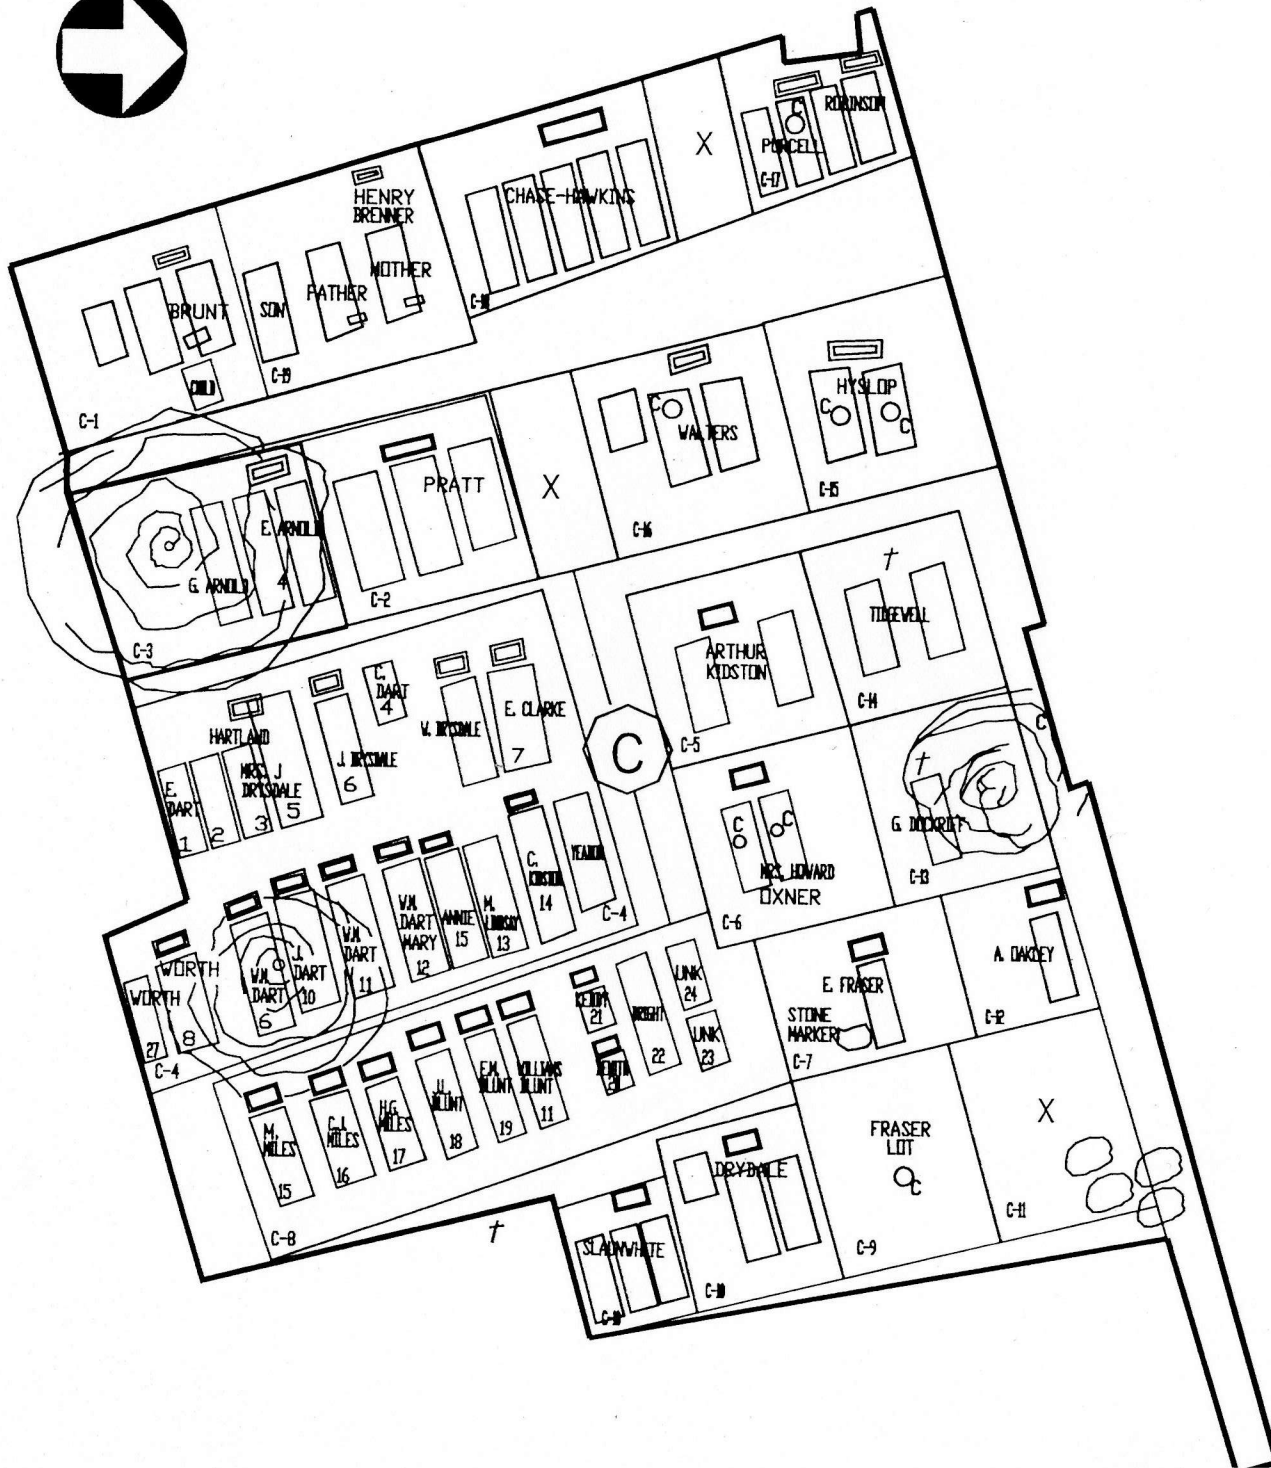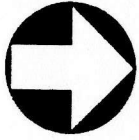

NORTH

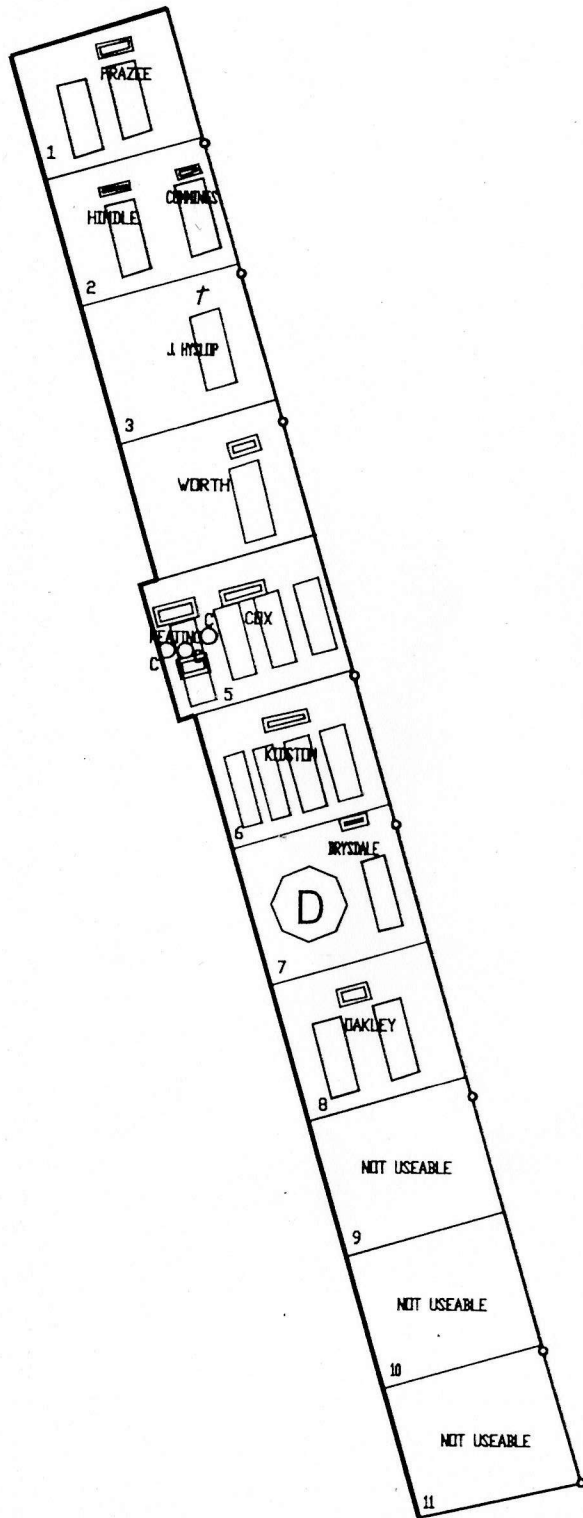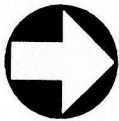

SUSSEX STREET



13'-10"
4215

83'-0"
25310
YEAR 1997


SEATS

82'-6"
25127

NORTH

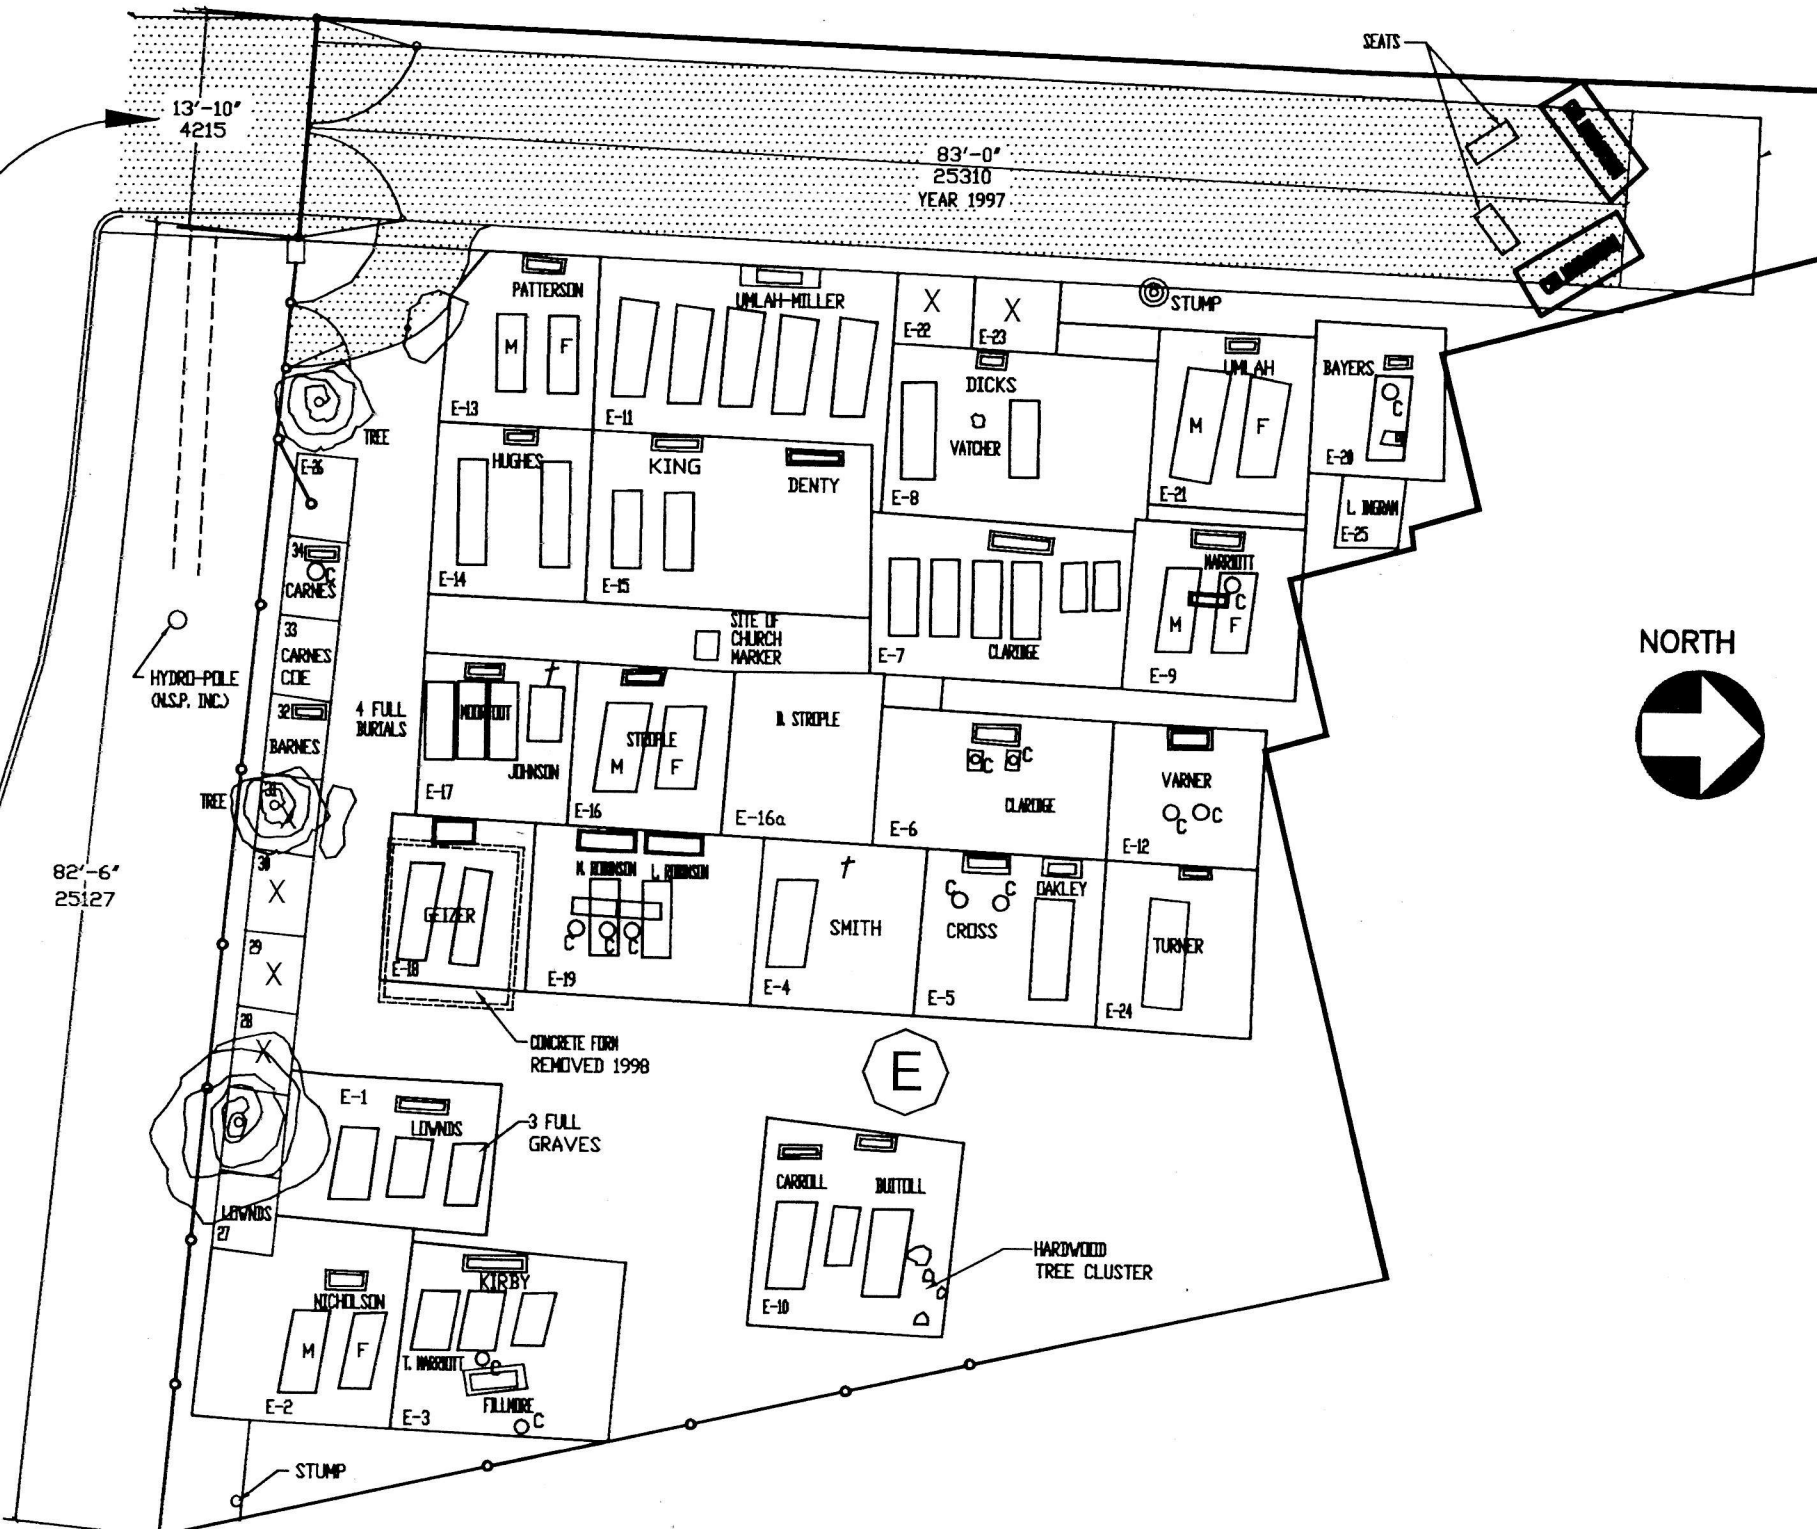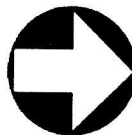

MANHOLE
M.T. AND T.)

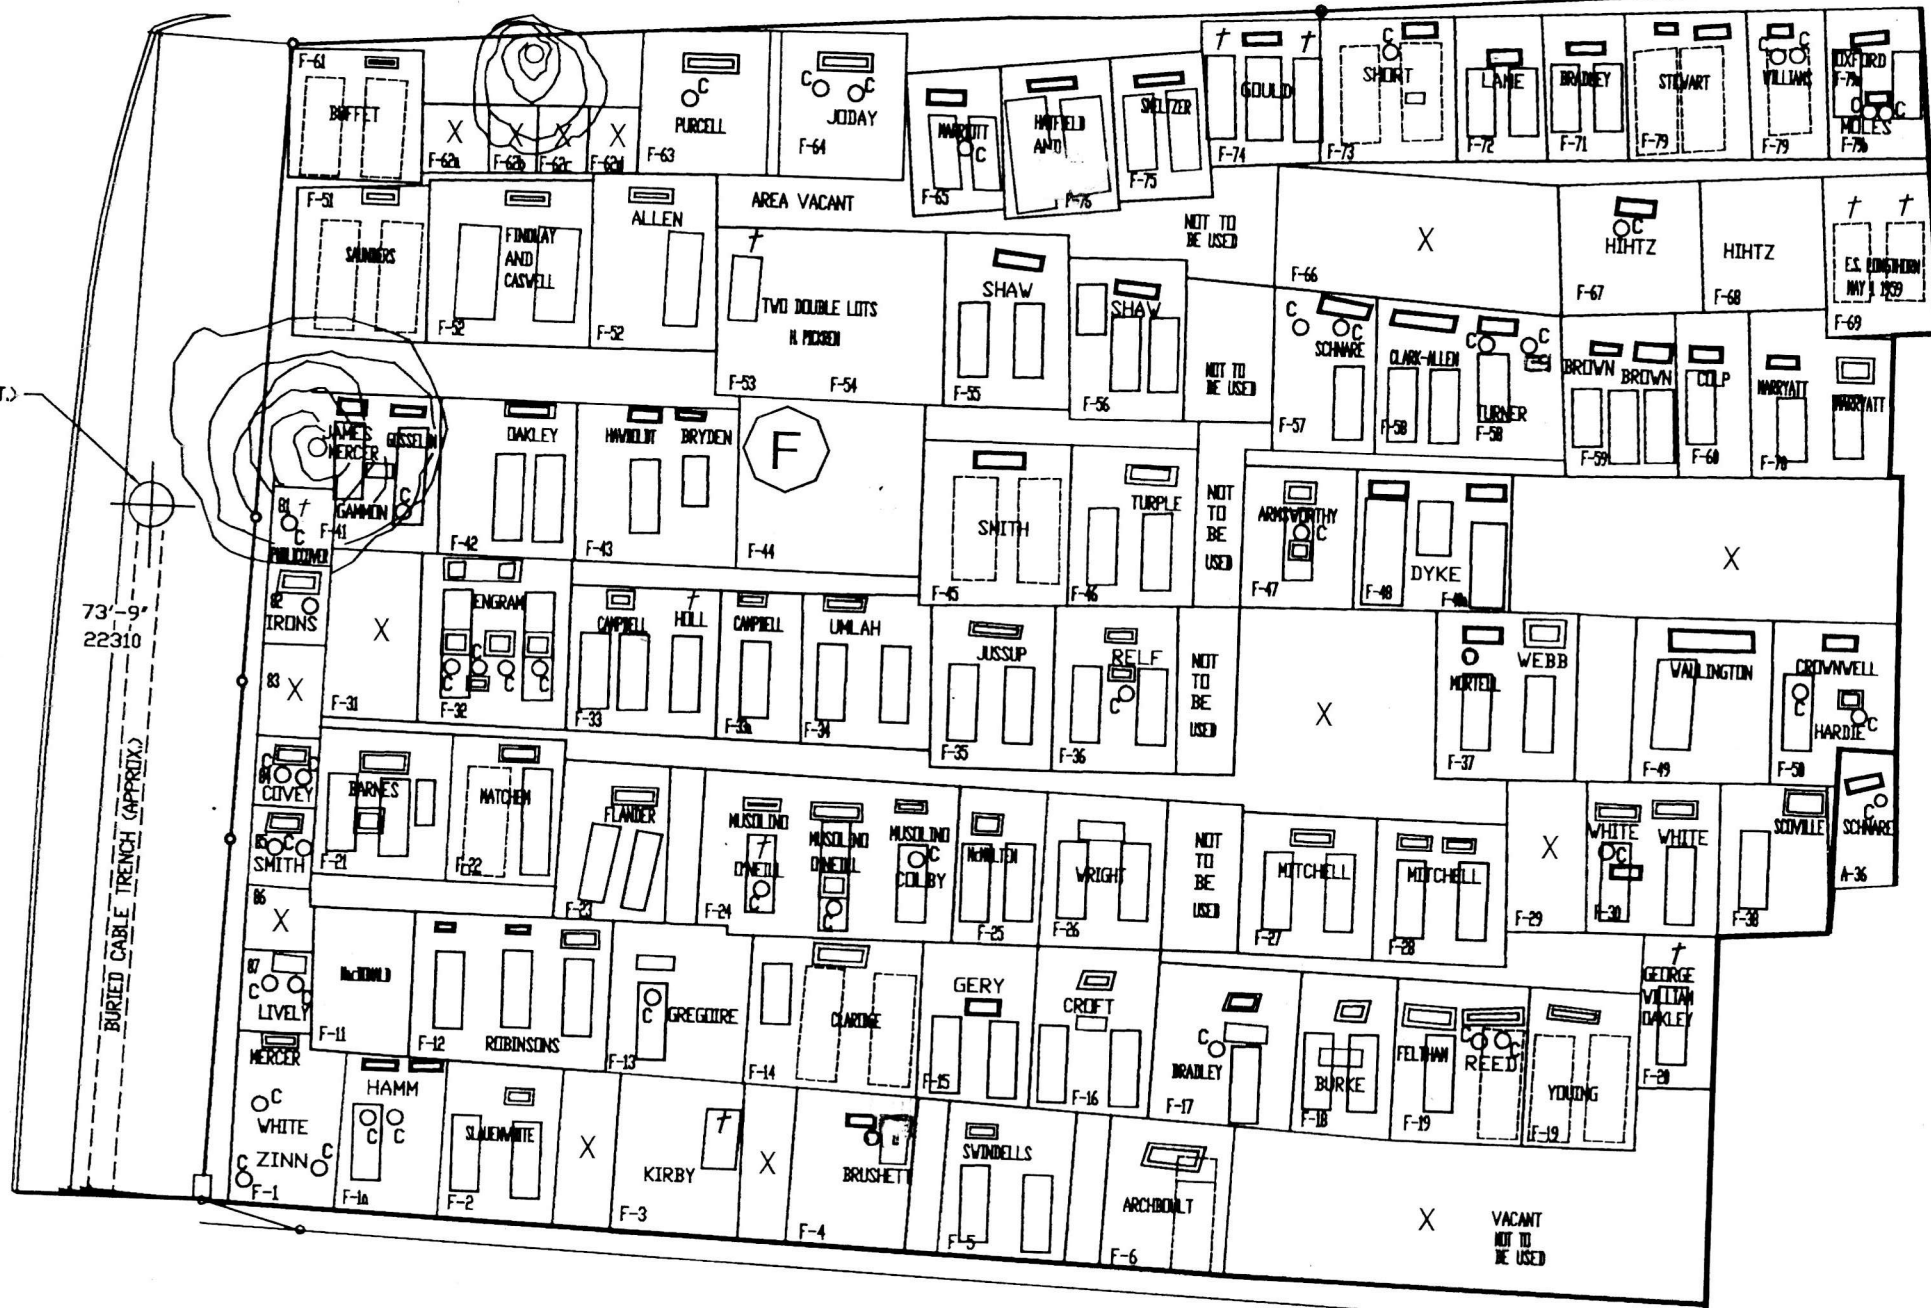

73'-9"
22310



BURIED CABLE TRENCH (APPROX.)

VACANT
NOT TO
BE USED





EMMANUEL ANGLICAN CHURCH CEMETERY PLAN
SECTION G

NORTH

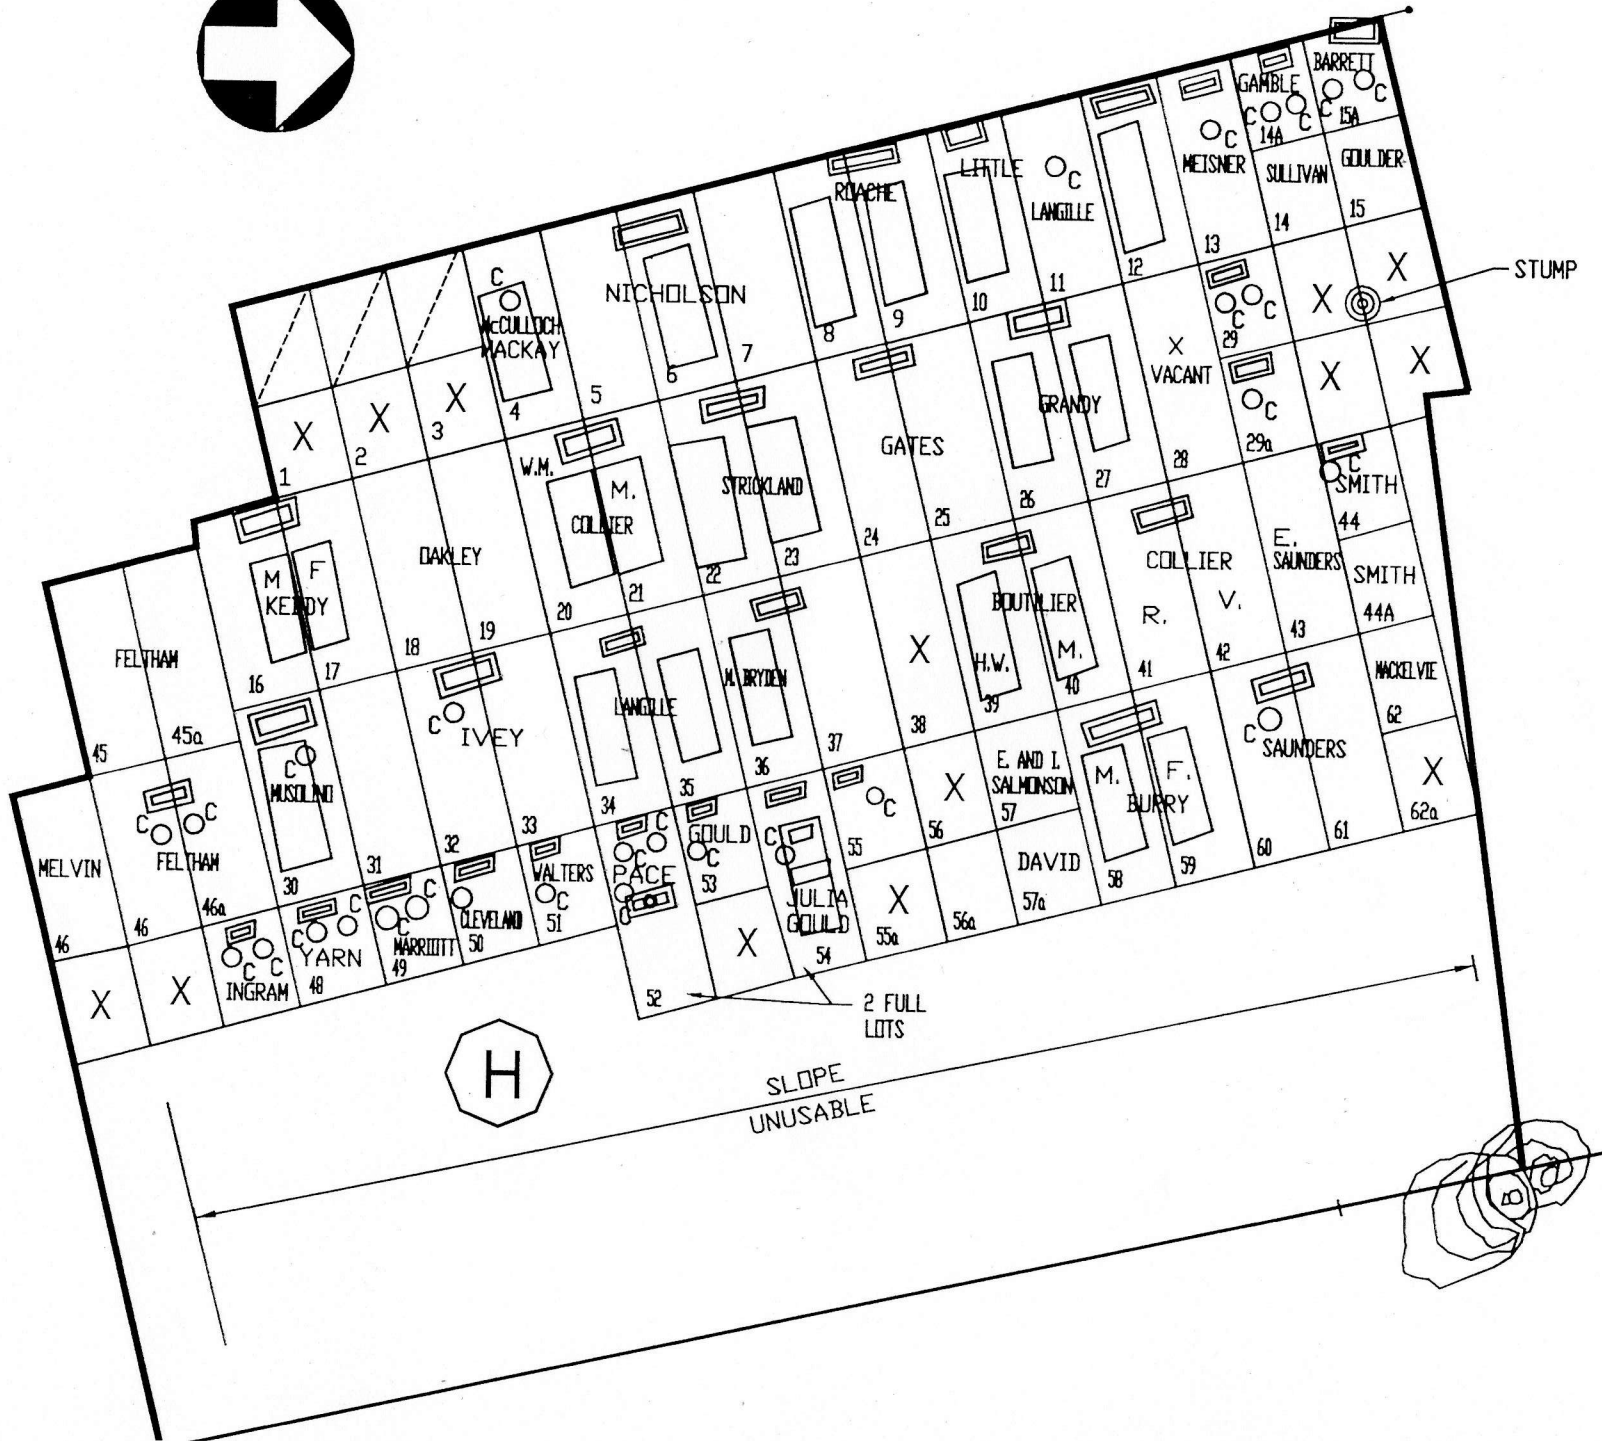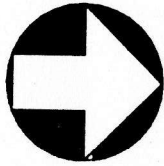

NORTH

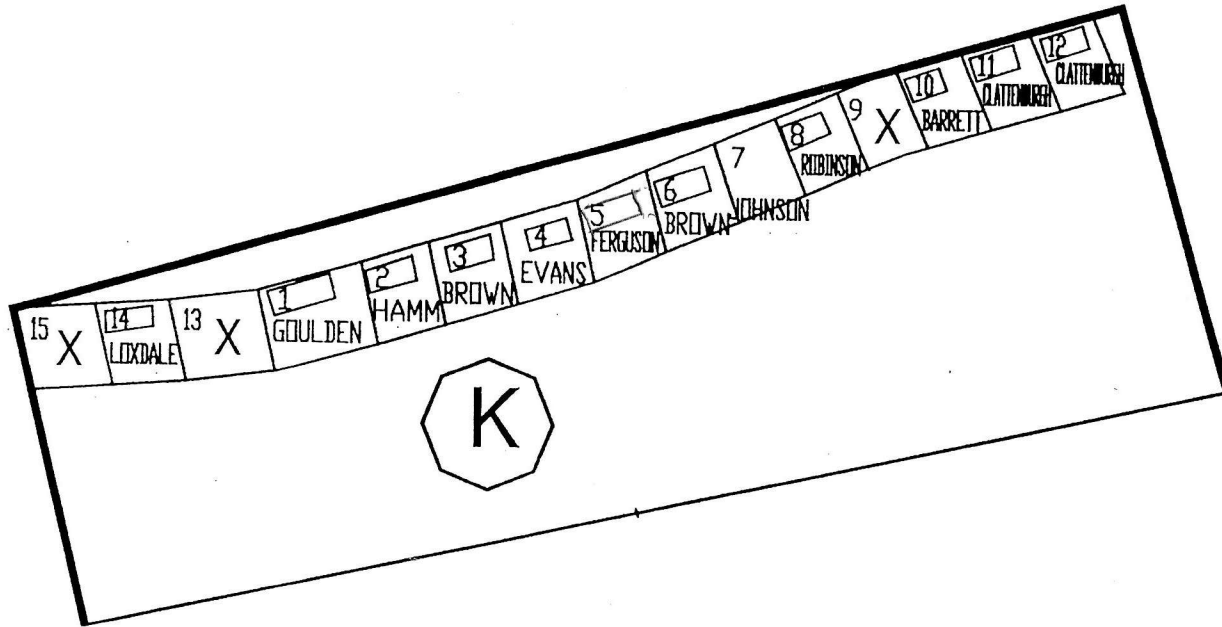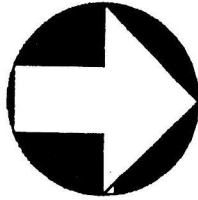

EMMANUEL ANGLICAN CHURCH CEMETERY PLAN